


Inventory as of 03/13/2023

Dimension	Size	Qty	SqFt
8'x10'	80	24	1,920
10'x10'	100	21	2,100

Totals: 45 4,020

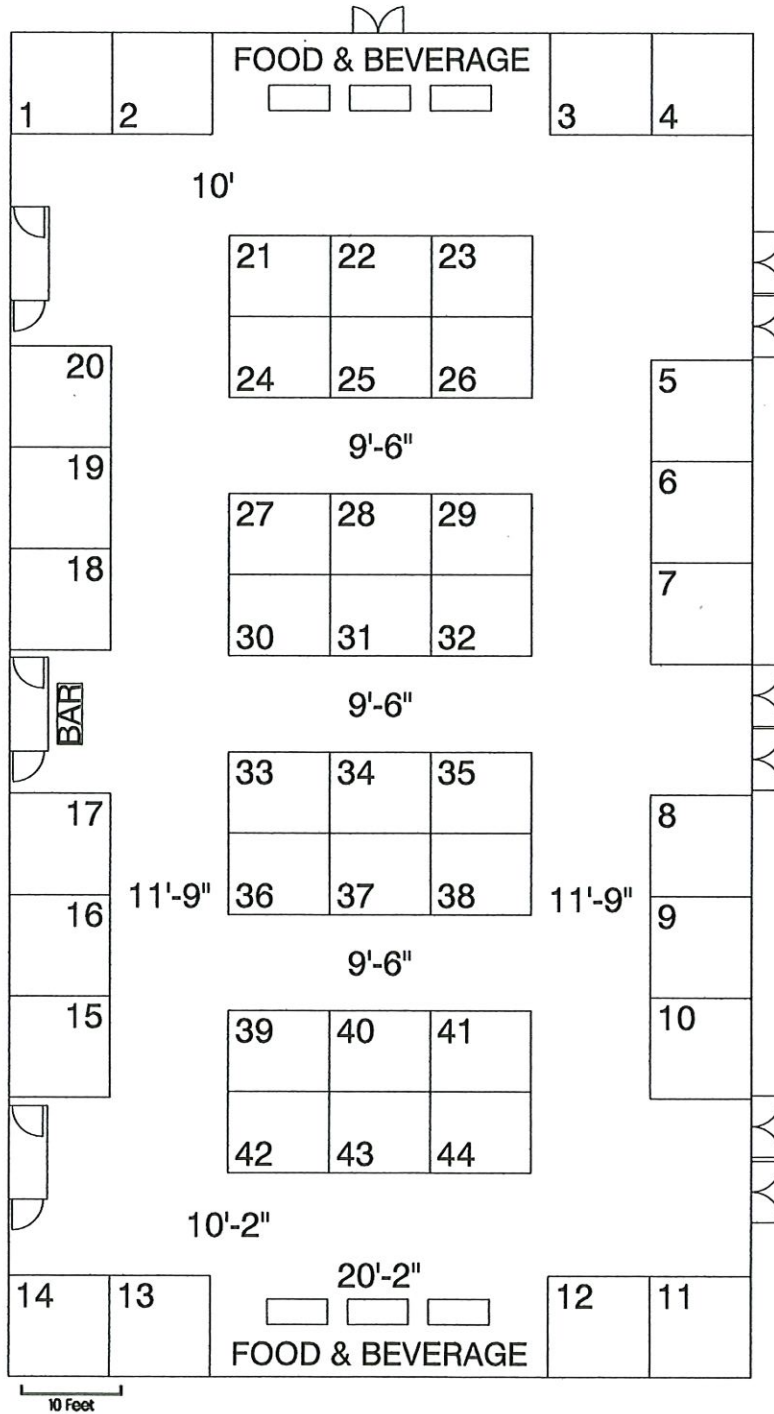

**SUPERIOR
EXPO
SERVICES**


**TWQA 2023
Margaritaville Lake Resort
2023**

Revision Date:	3.24.2023	Revision #:	3
Drawn By:	KathrynHeatherly		
Acct Exec:	Dave Galofaro		
Job #:	TWQA 2023 COMPASS BALLROOM		
Date Drawn:	3/13/2023	Page #:	EXHIBIT
<small>All information on this drawing is subject to field checks and is based on the best knowledge of the building surveyor and is provided by building. I.E.S. Engineers Services, 2023. I.S. is not responsible for any discrepancies in this floor plan. This floor plan is subject to change.</small>			

Inventory as of 03/24/2023

Dimension	Size	Qty	SqFt
2'-6"x6'	15	6	90
8'x10'	80	16	1,280

Totals: 22 1,370

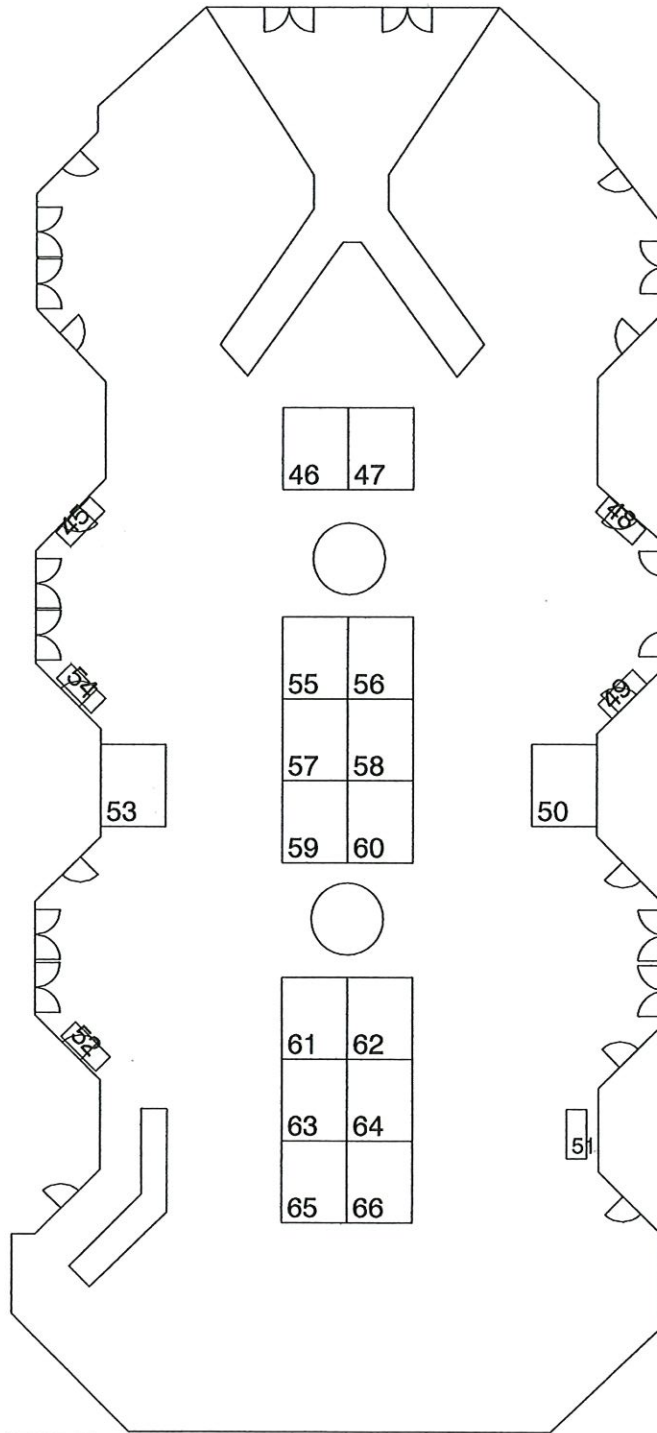

**SUPERIOR
EXPO
SERVICES**

**TWQA 2023
Margaritaville Lake Resort - Grand Hall
2023**

Revision Date:	3/24/2023	Revision #:	3
Drawn By:	KathrynHeatherly		
Acct Exec:	Dave Galofaro		
Job #:	TWQA 2023 GRAND HALL		
Date Drawn:	2/13/2023	Page #:	EXHIBIT
<small>All dimensions in this drawing are subject to field layout approval and in kind on the first day of the building show per endorsement plan provided by building. S.E.S. Exp. Serv. Inc. 2023 is not responsible for any discrepancies in this floor plan. This floor plan is subject to change.</small>			